


Planta Baixa
Escala 1/50



Planta de Cobertura
Escala 1/50

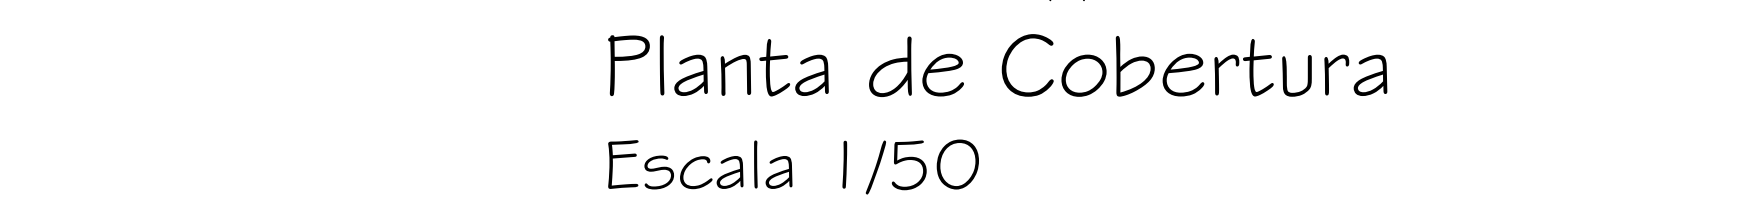